


Ground Floor Plan
Scale 1:50



First Floor Plan
Scale 1:50

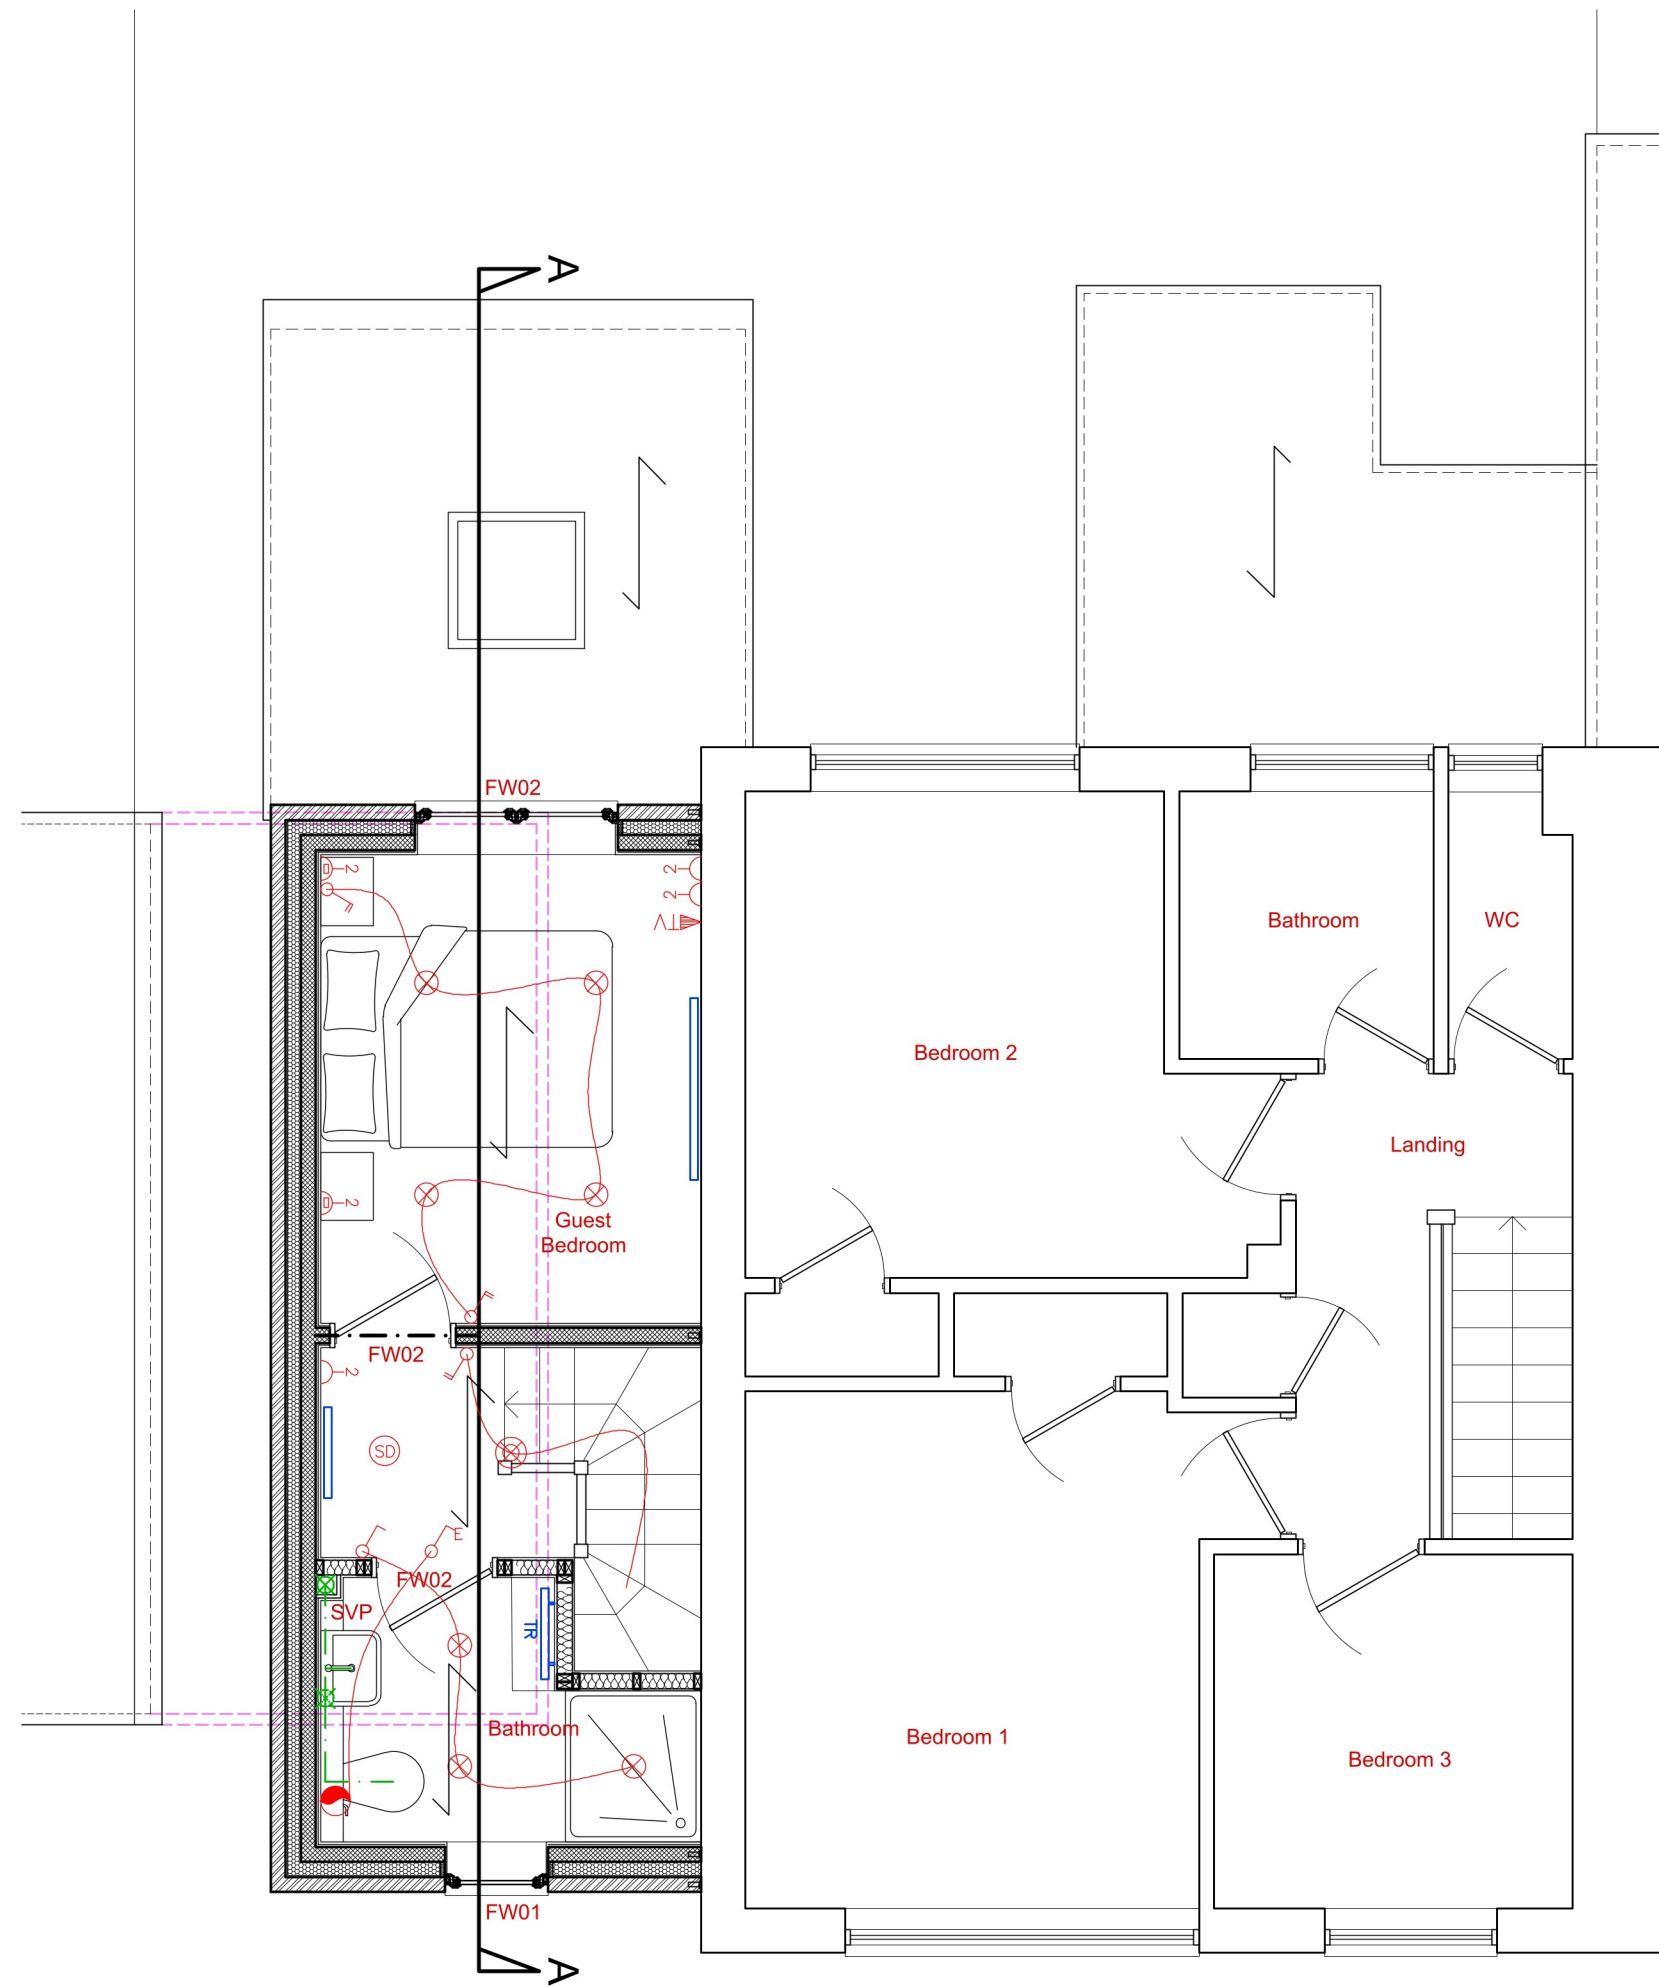