



East Elevation
Scale 1:50

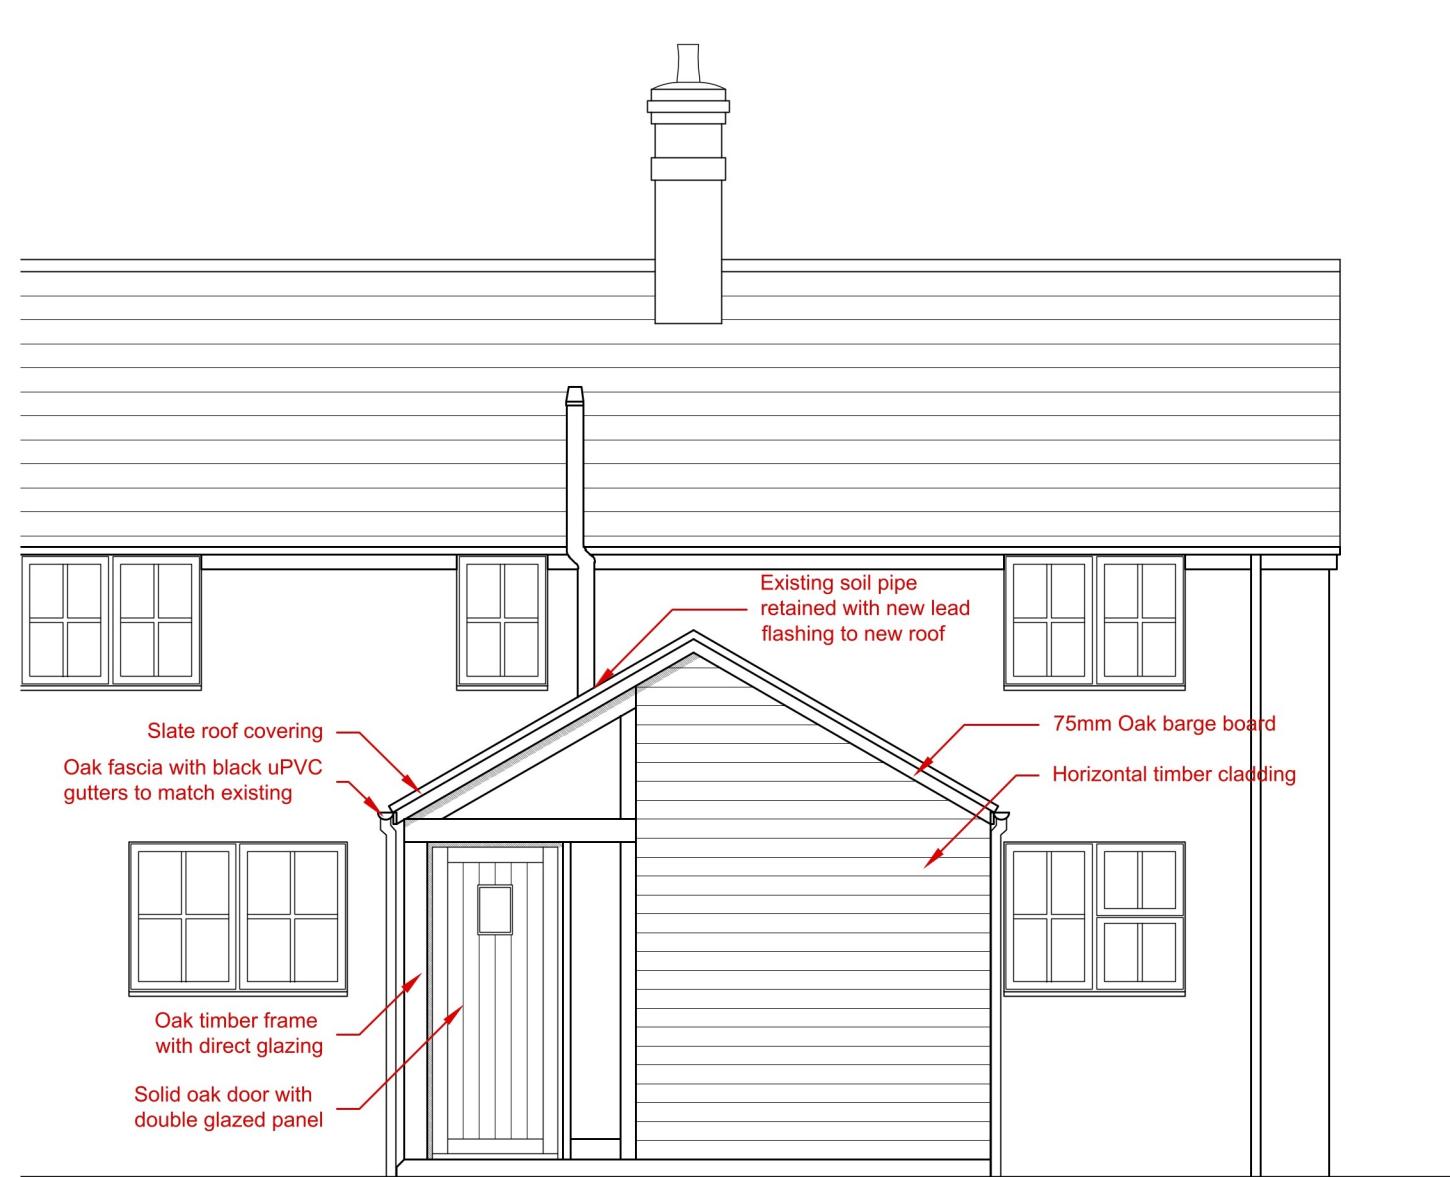

North Elevation
Scale 1:50

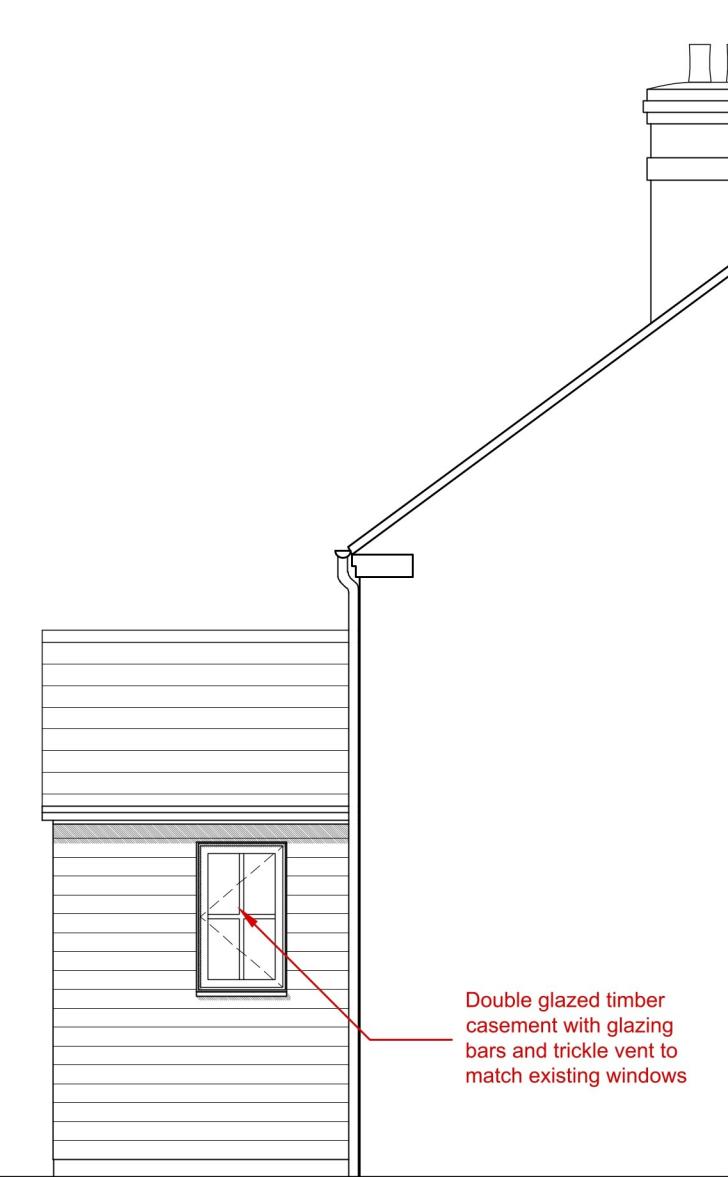

West Elevation
Scale 1:50