


Floor Area

Ground Floor
130m²

First Floor
111m²

Total
241m²

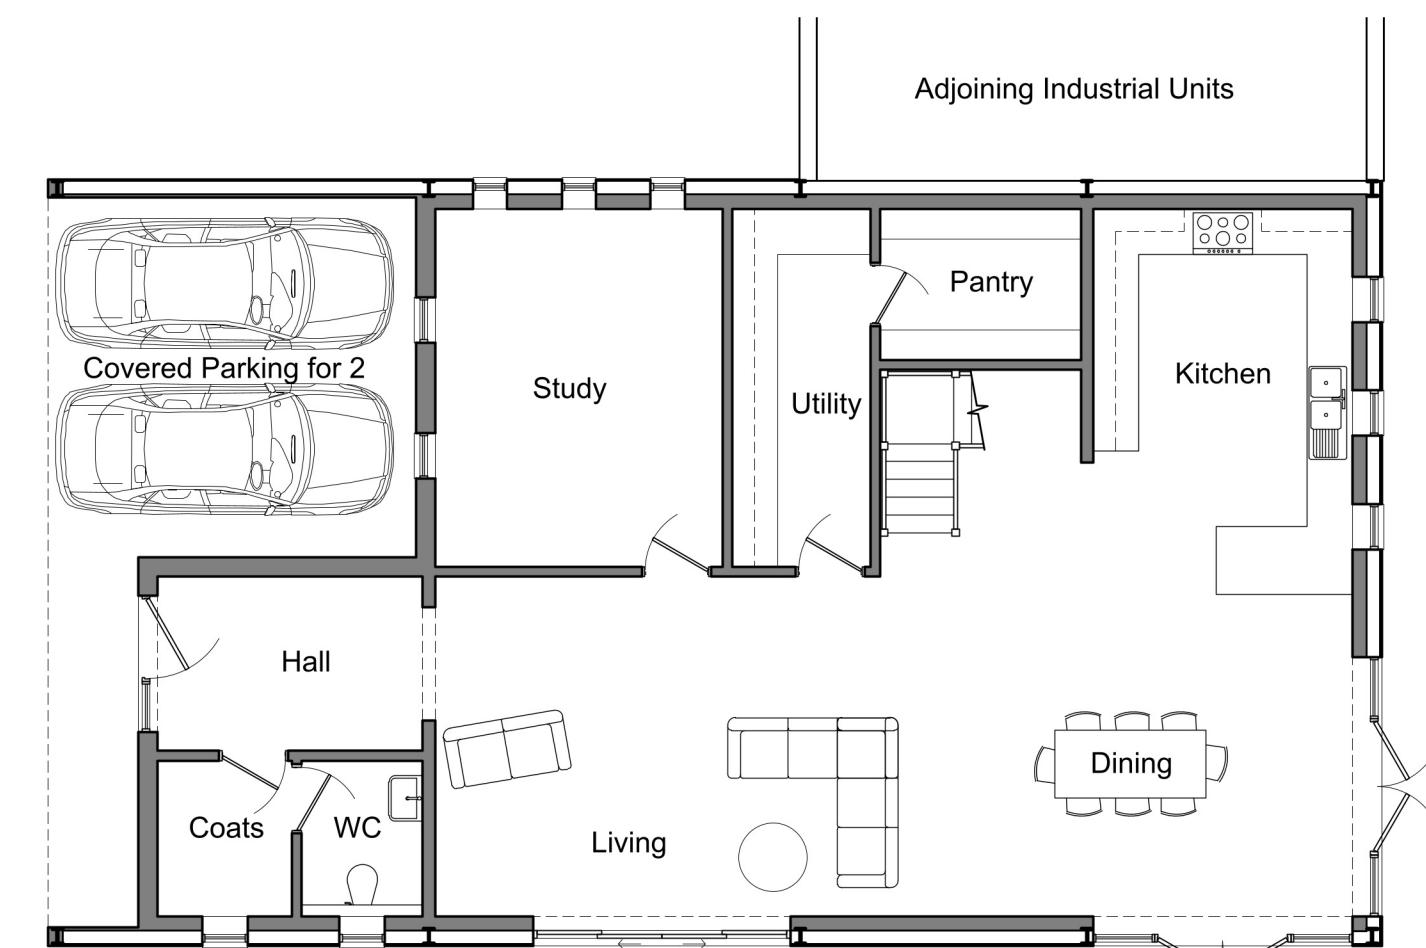

Ground Floor Plan

1:100

1:100 0 1 2 3 4 5



A July 2022 Added parking details
Rev Date Comments
TITLE:
PROJECT:
Lumberline Business
Park, South Hill,
Somerton, TA11 7JQ

SCALE(A3):
1:100 March 2022
DRAWING NO.:
1040-P02
REVISION:
A

TELOS
ARCHITECTURE
CIAT Chartered Practice
info@telosarchitecture.co.uk
Tel: 01258 795 025
CIAT
CHARTERED PRACTICE