


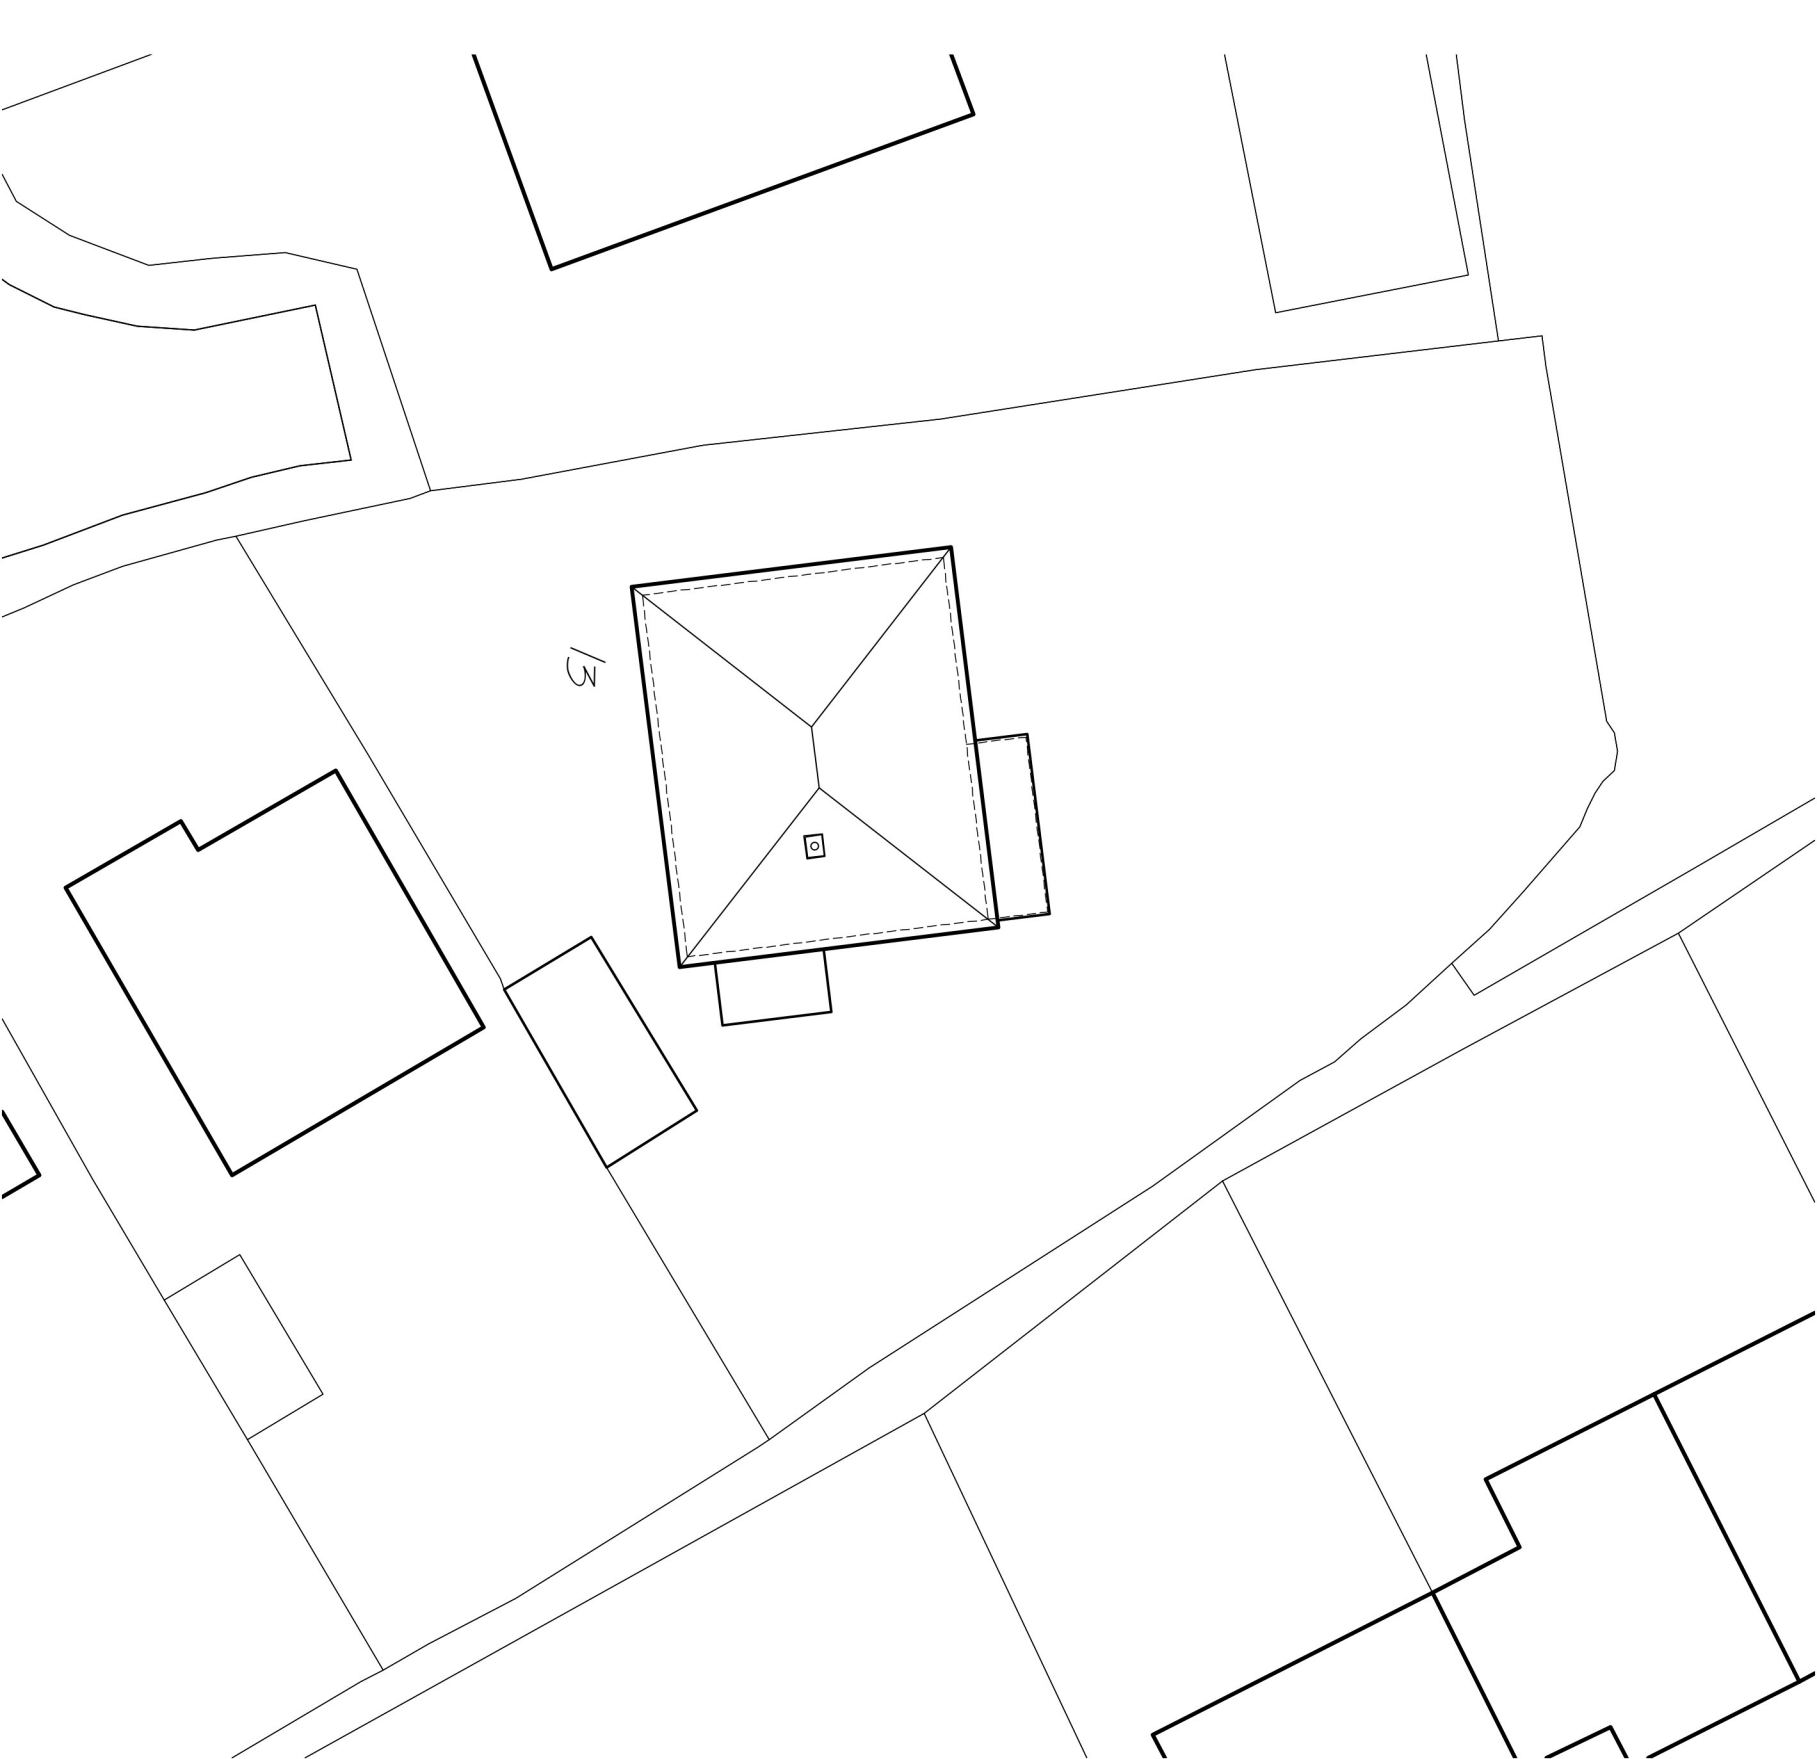

Existing Site Plan

1:200