



North Elevation

1:100

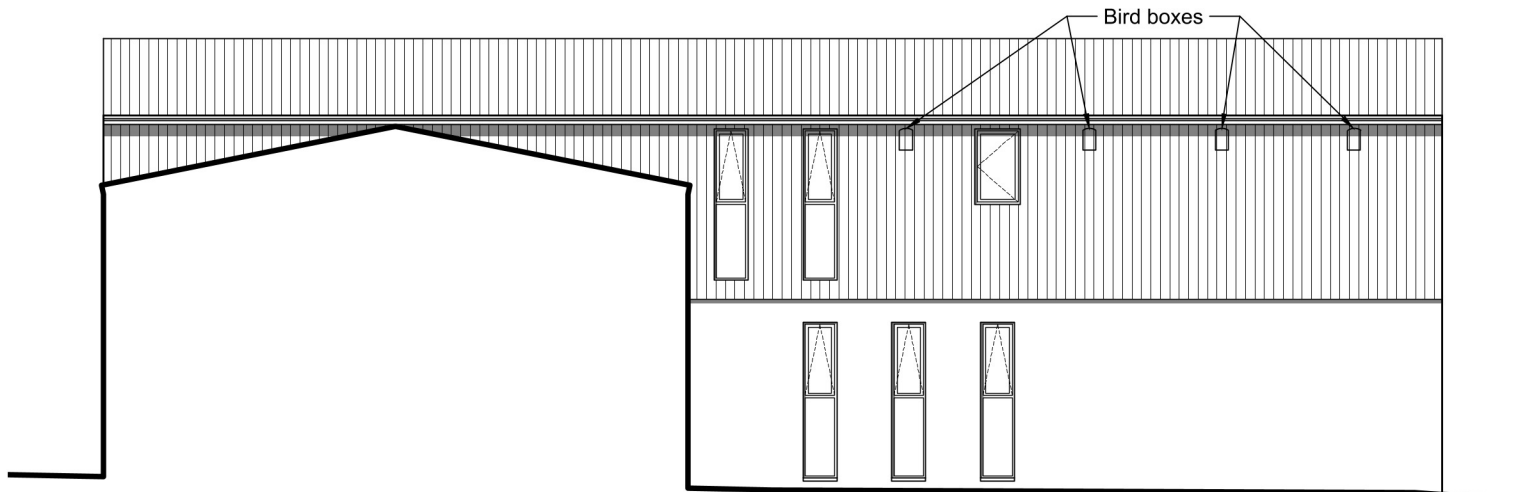


East (Sectional) Elevation

1:100

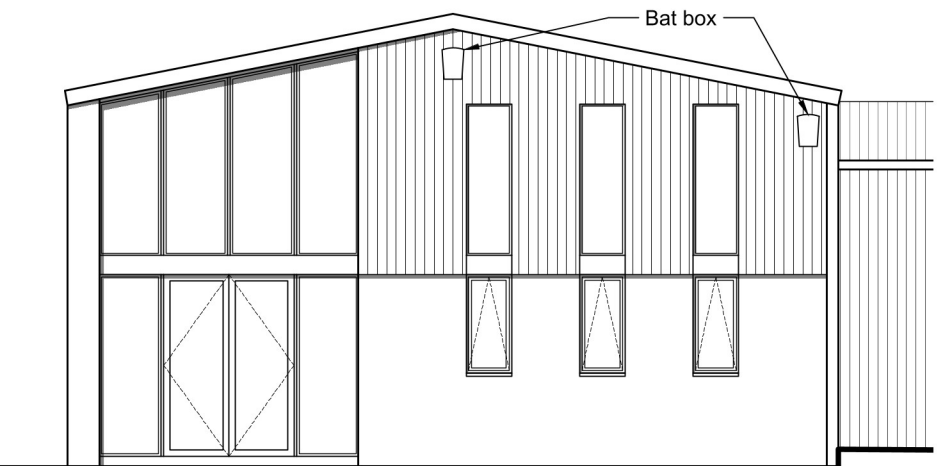

South Elevation

1:100

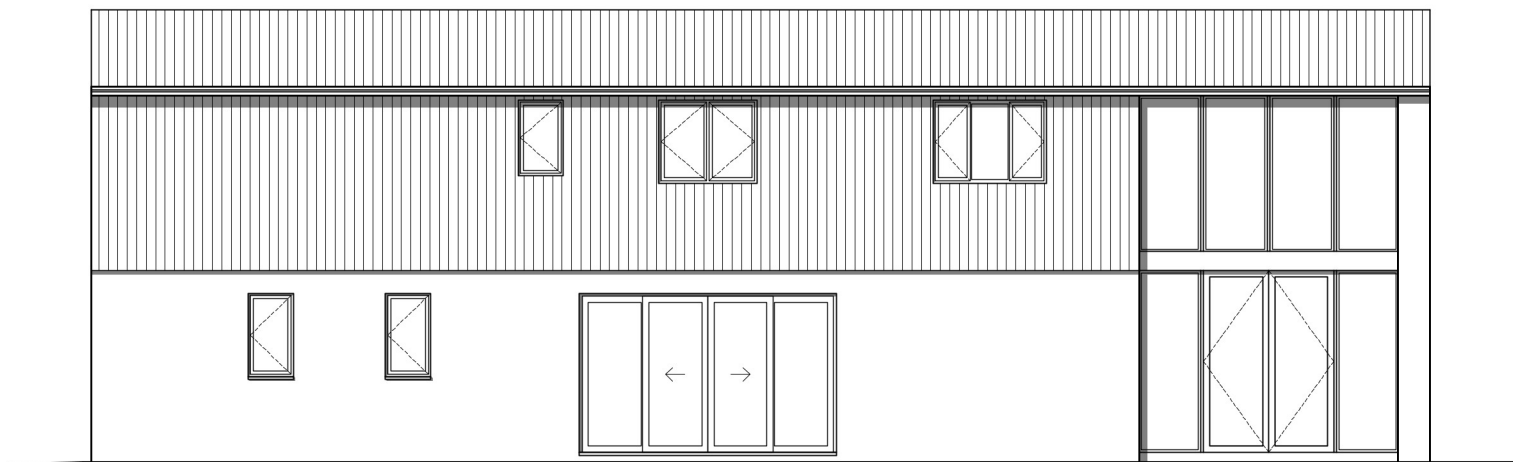

West Elevation

1:100