




North Elevation  
1:100

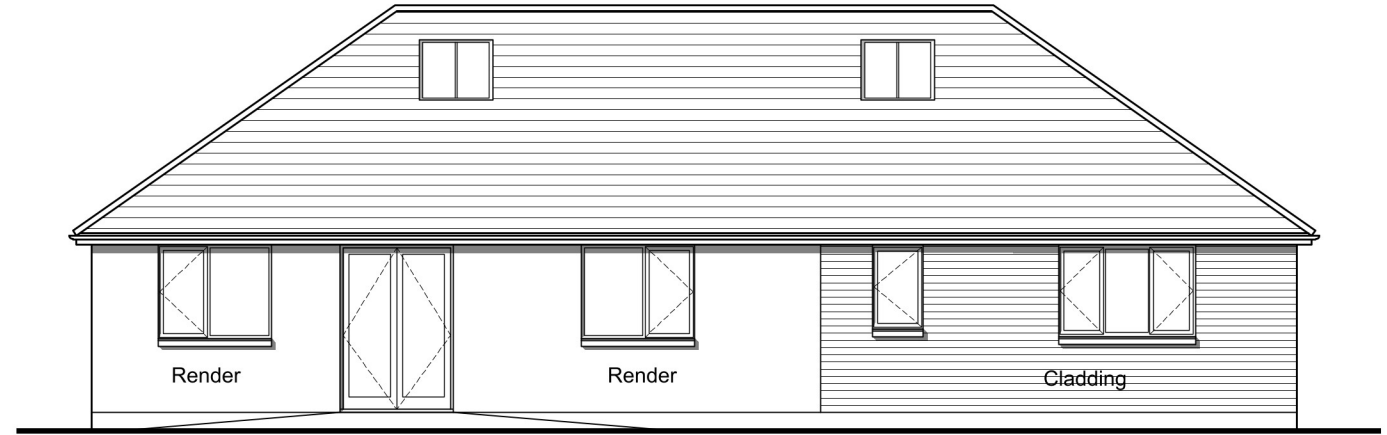

West Elevation  
1:100

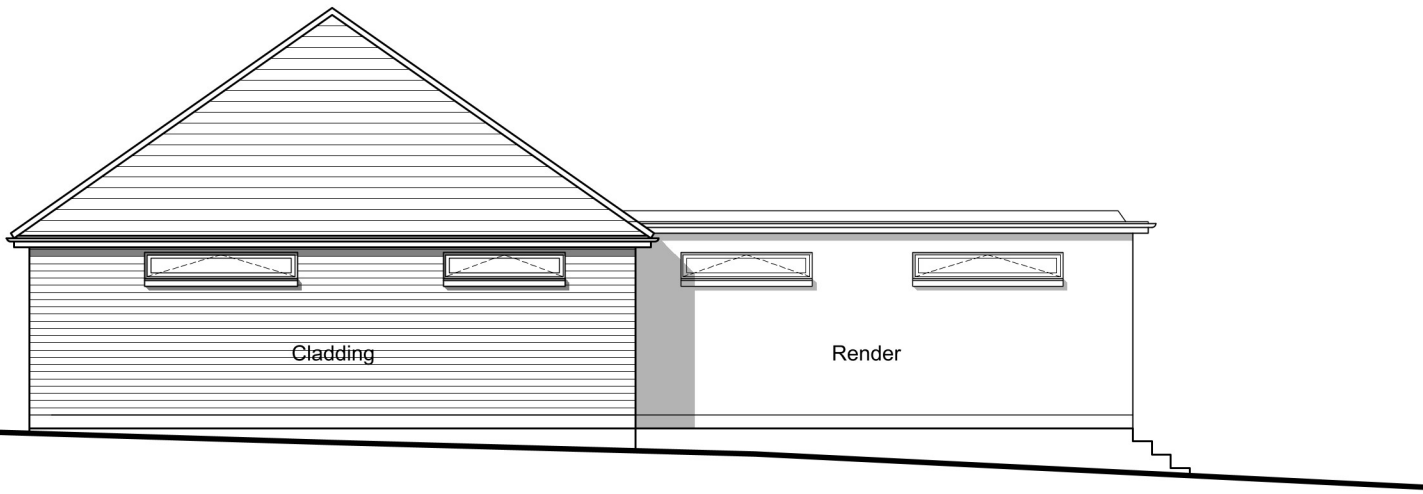

South Elevation  
1:100

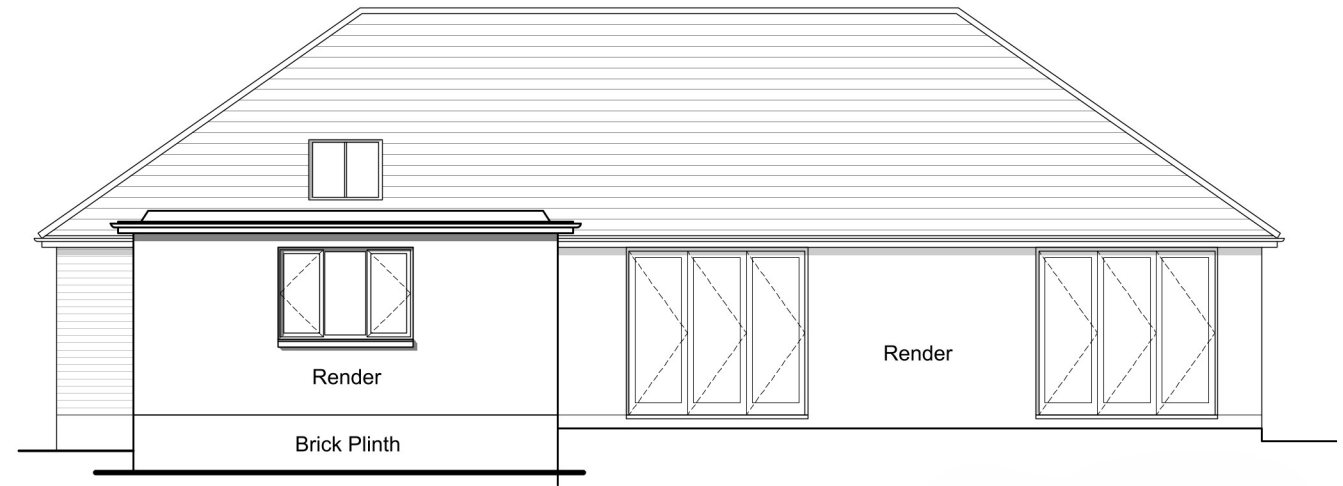

East Elevation  
1:100